



OAK BAY AVE

RICHMOND AVE

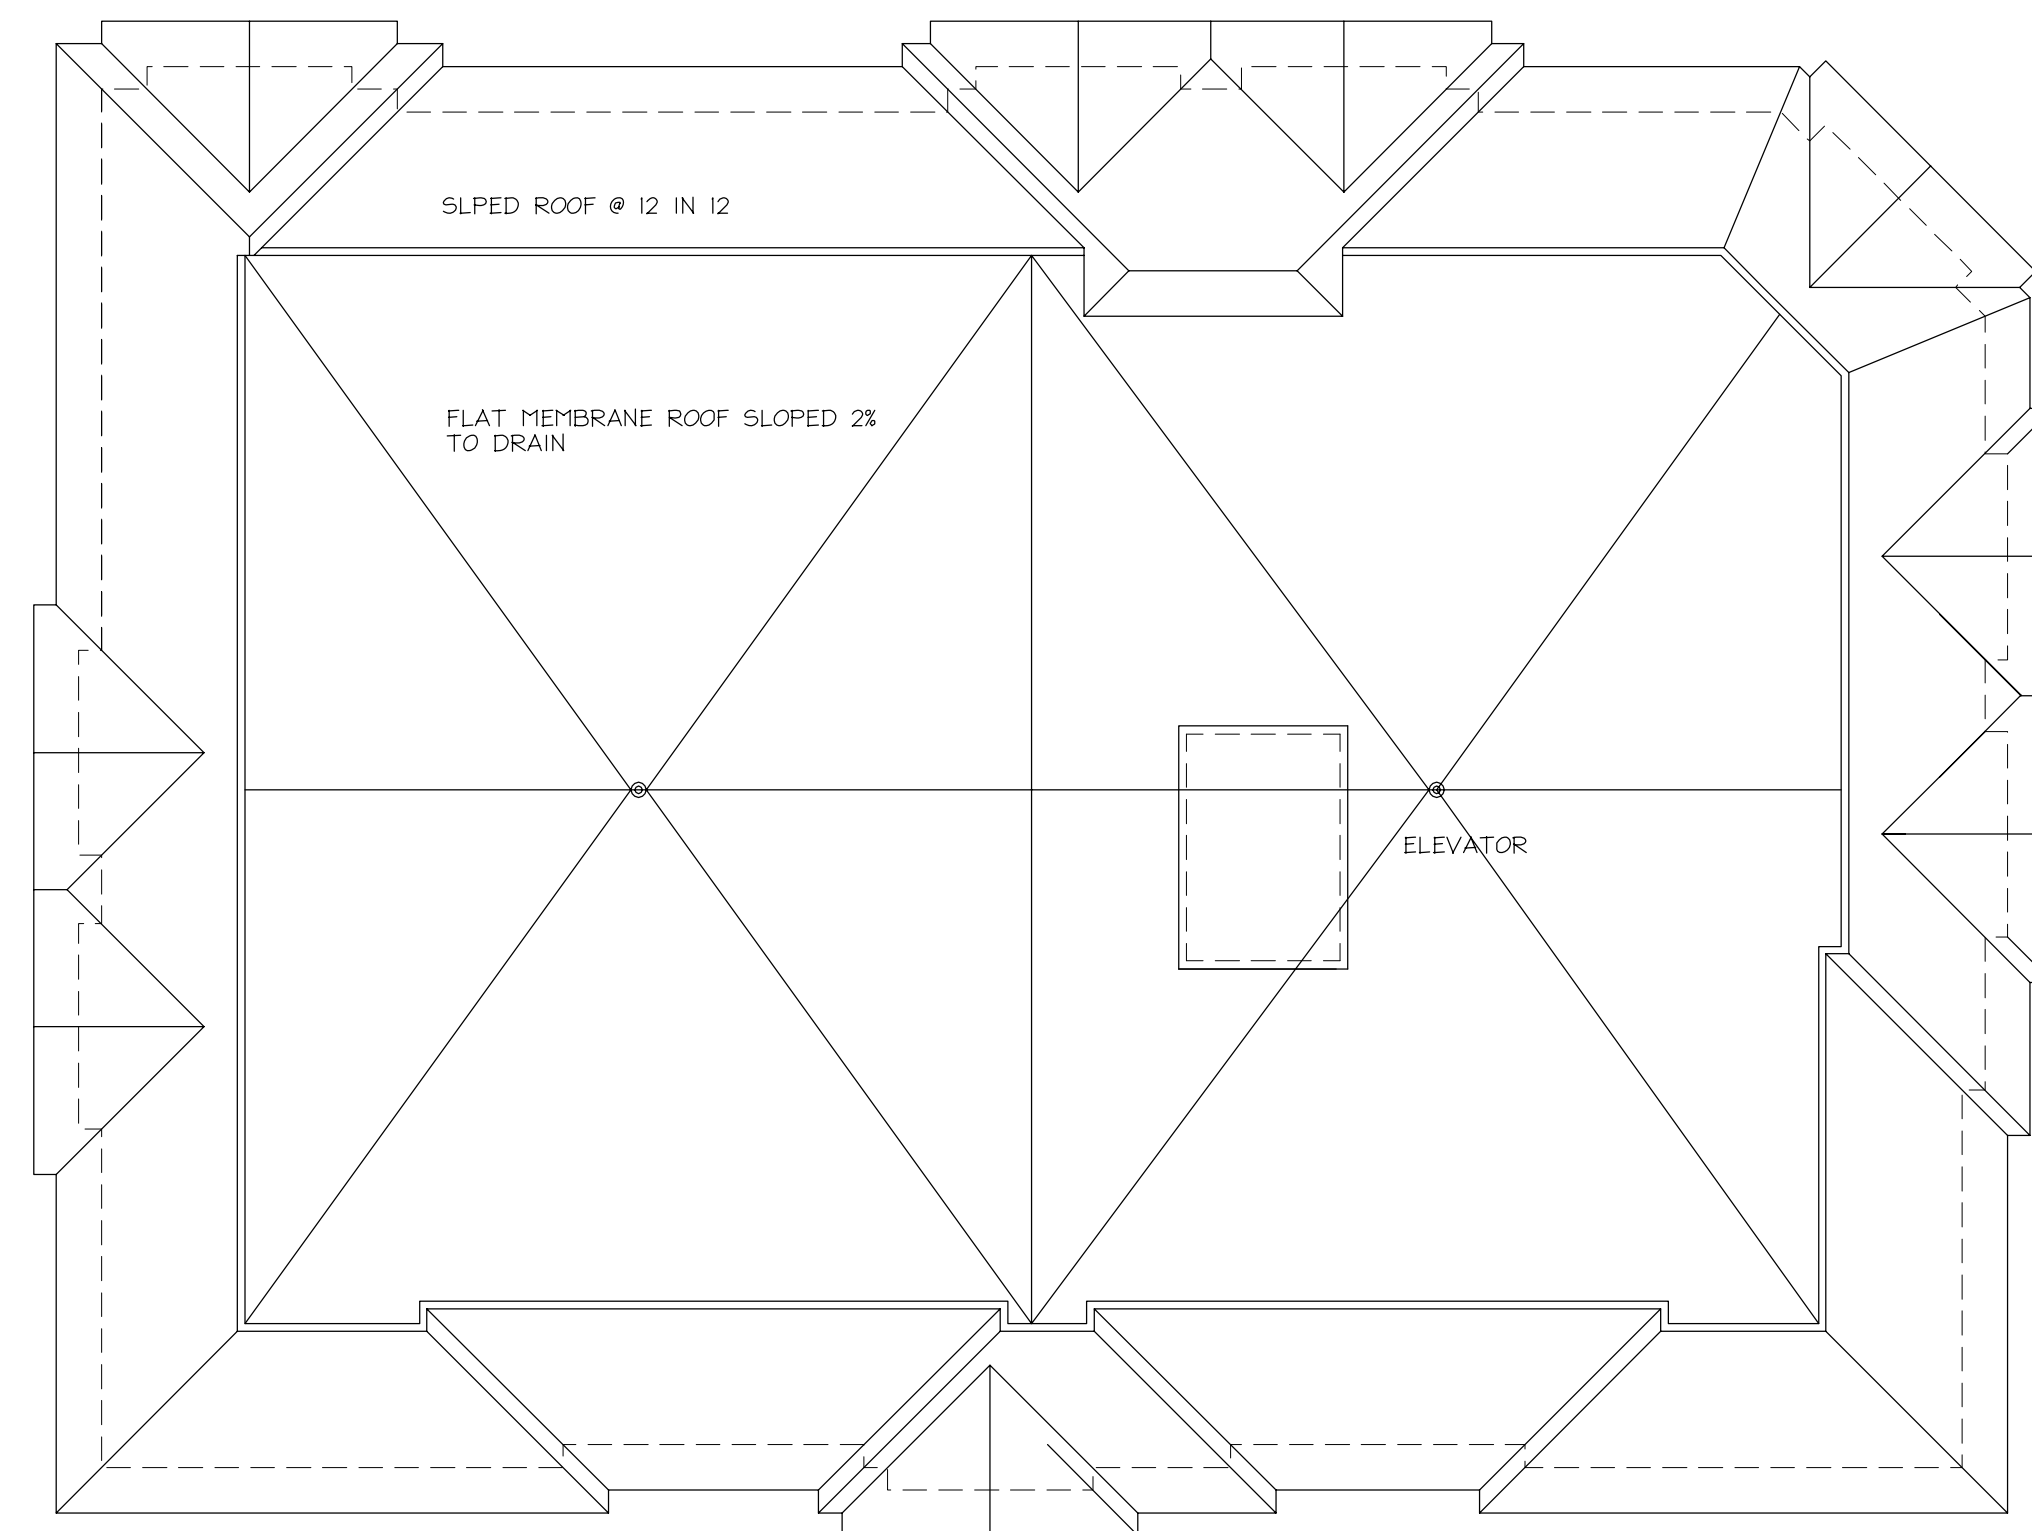

1 ROOF PLAN
SCALE: 1:100m

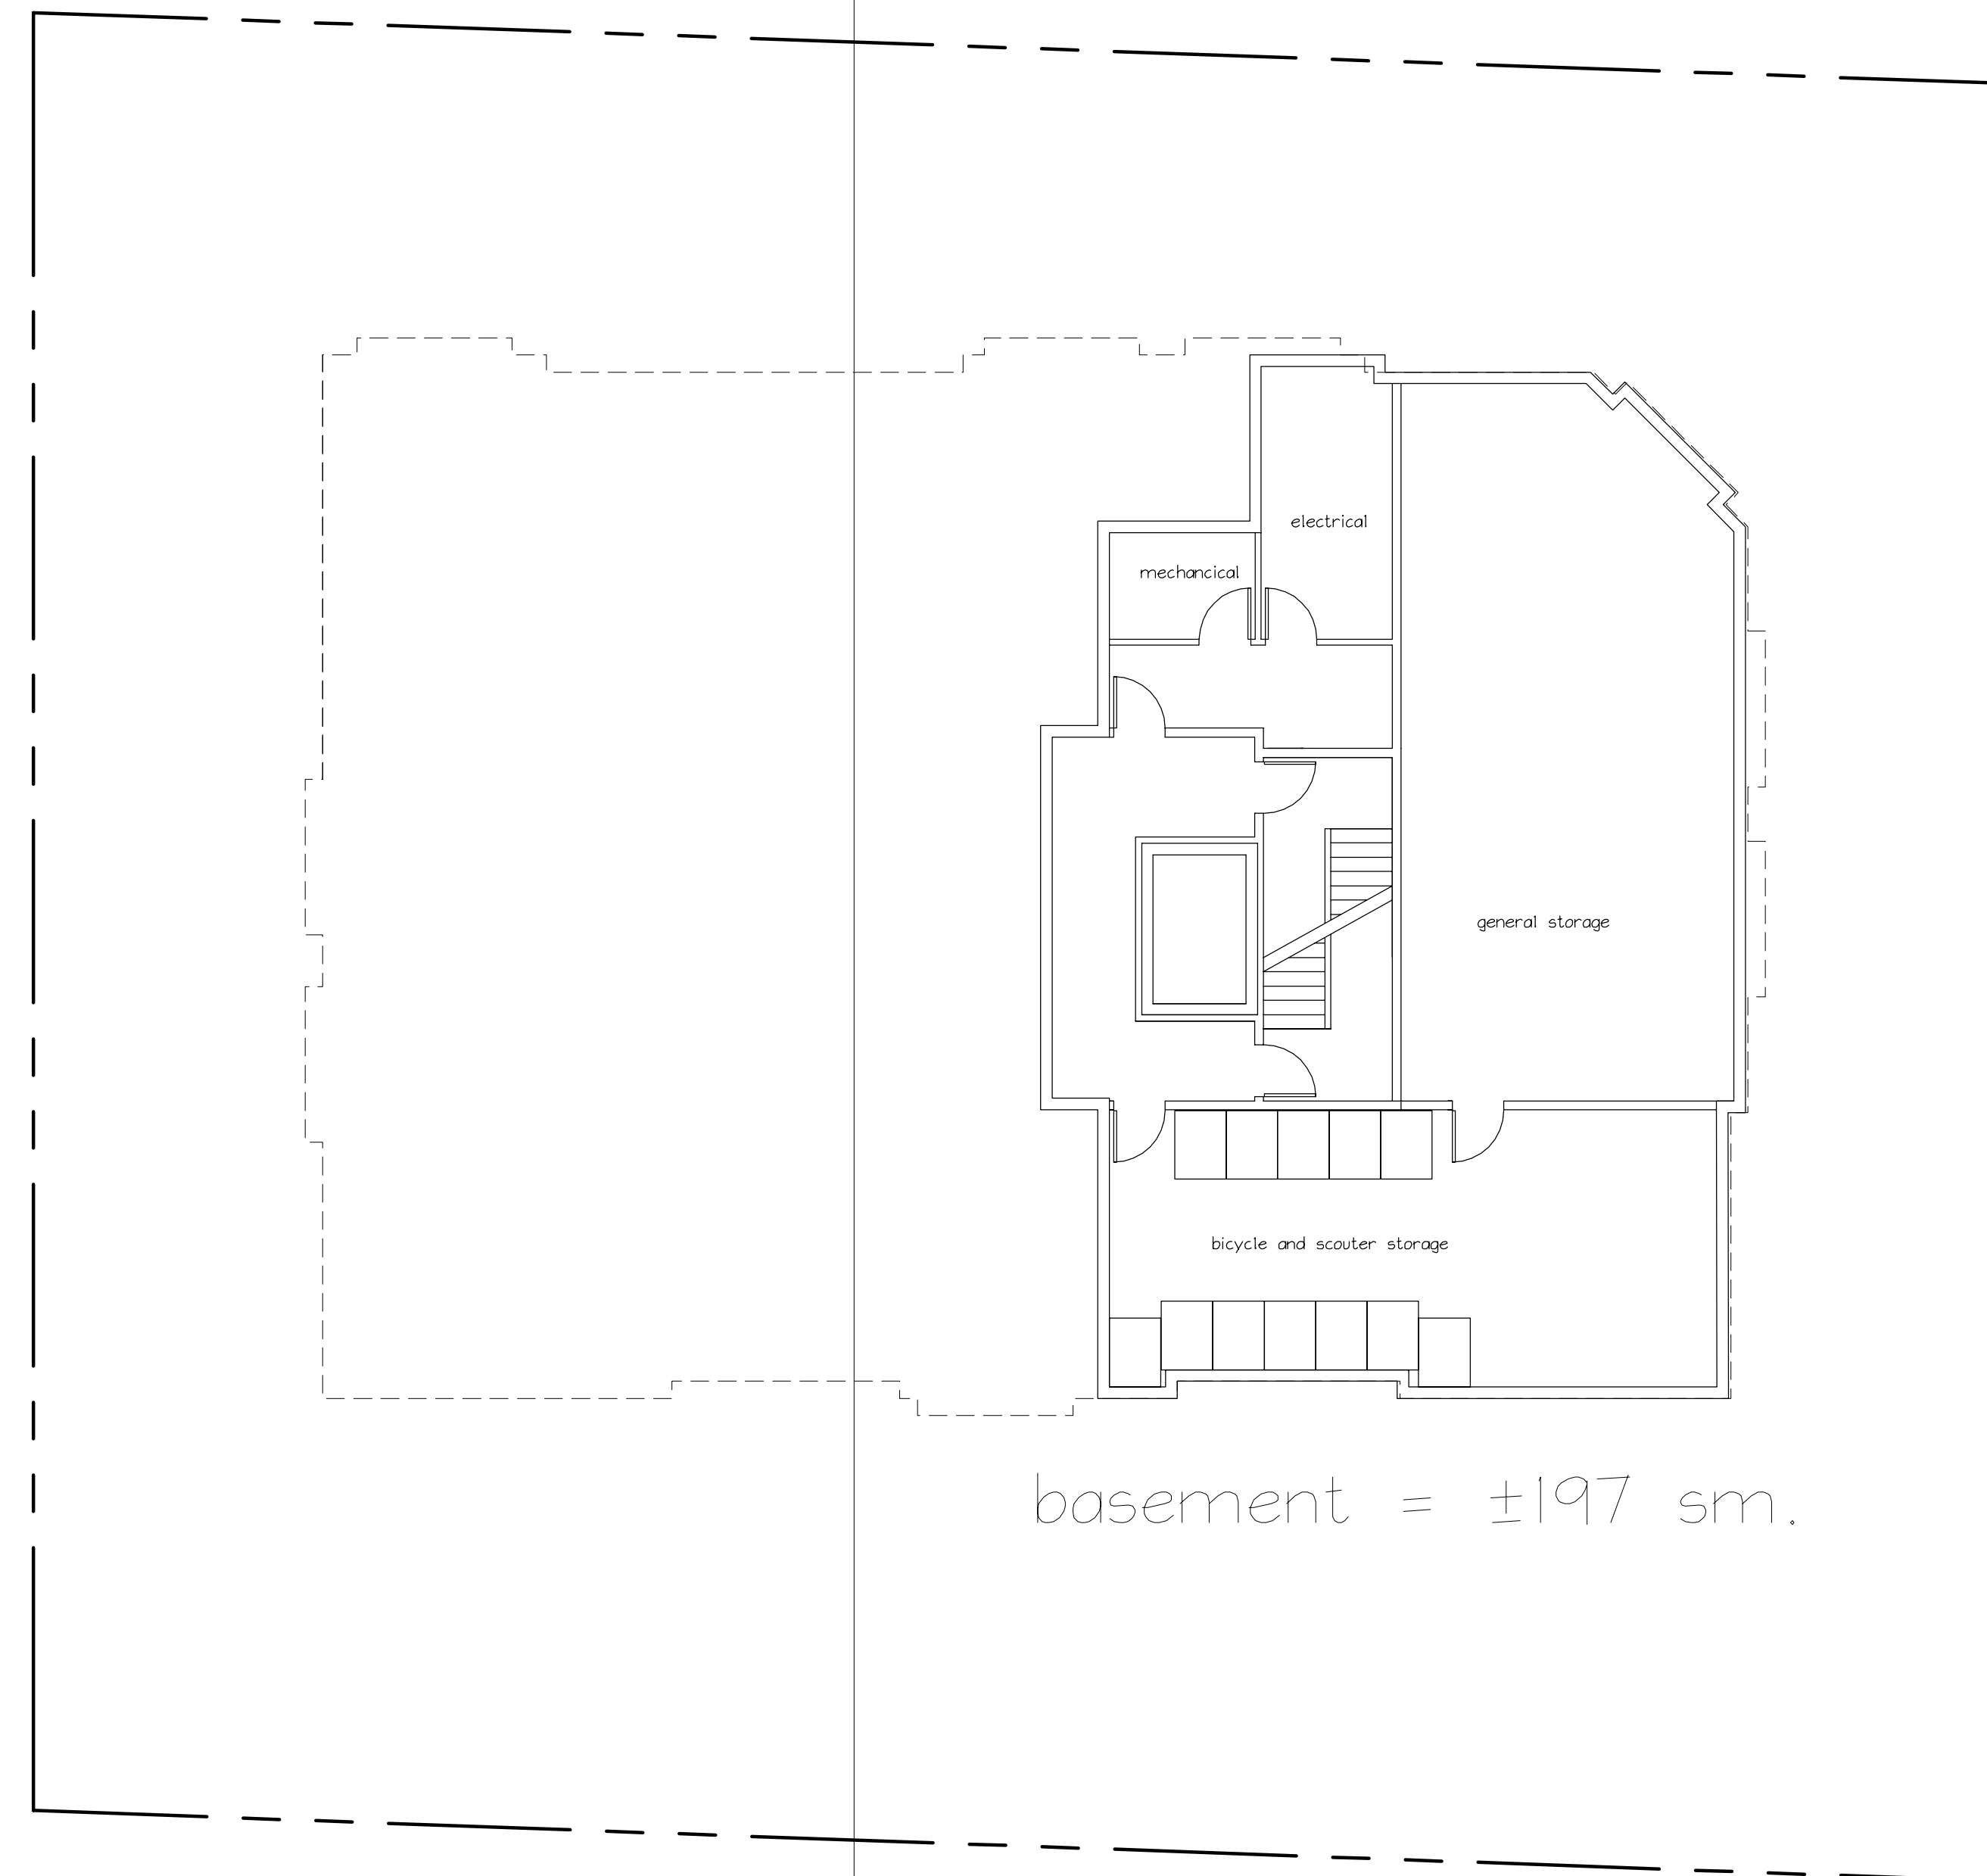

2 BASEMENT PLAN
SCALE: 1:100m

No.	Date	Issue	Revision	Date	No.

Copyright Reserved. This drawing remains the exclusive property of the architect and may not be re-used or reproduced without their written consent.

Project
Richmond and Oak Bay Ave. Residential

Drawing
BASEMENT PLAN
DRAWING_NAME


Scale: 1:100m Date: Nov. 2008 Drawn: db

Job No. 2008-26

Drwg. No. Rev.

A2.5

vda
Vic Davies Architect (2005) Ltd.
1561 Church Avenue, Victoria, B.C.
Canada, V8P 5H2
Tel: (250) 477-4255 Fax: (250) 477-5411
Email: mail@vda.ca Website: www.vicdavies.com

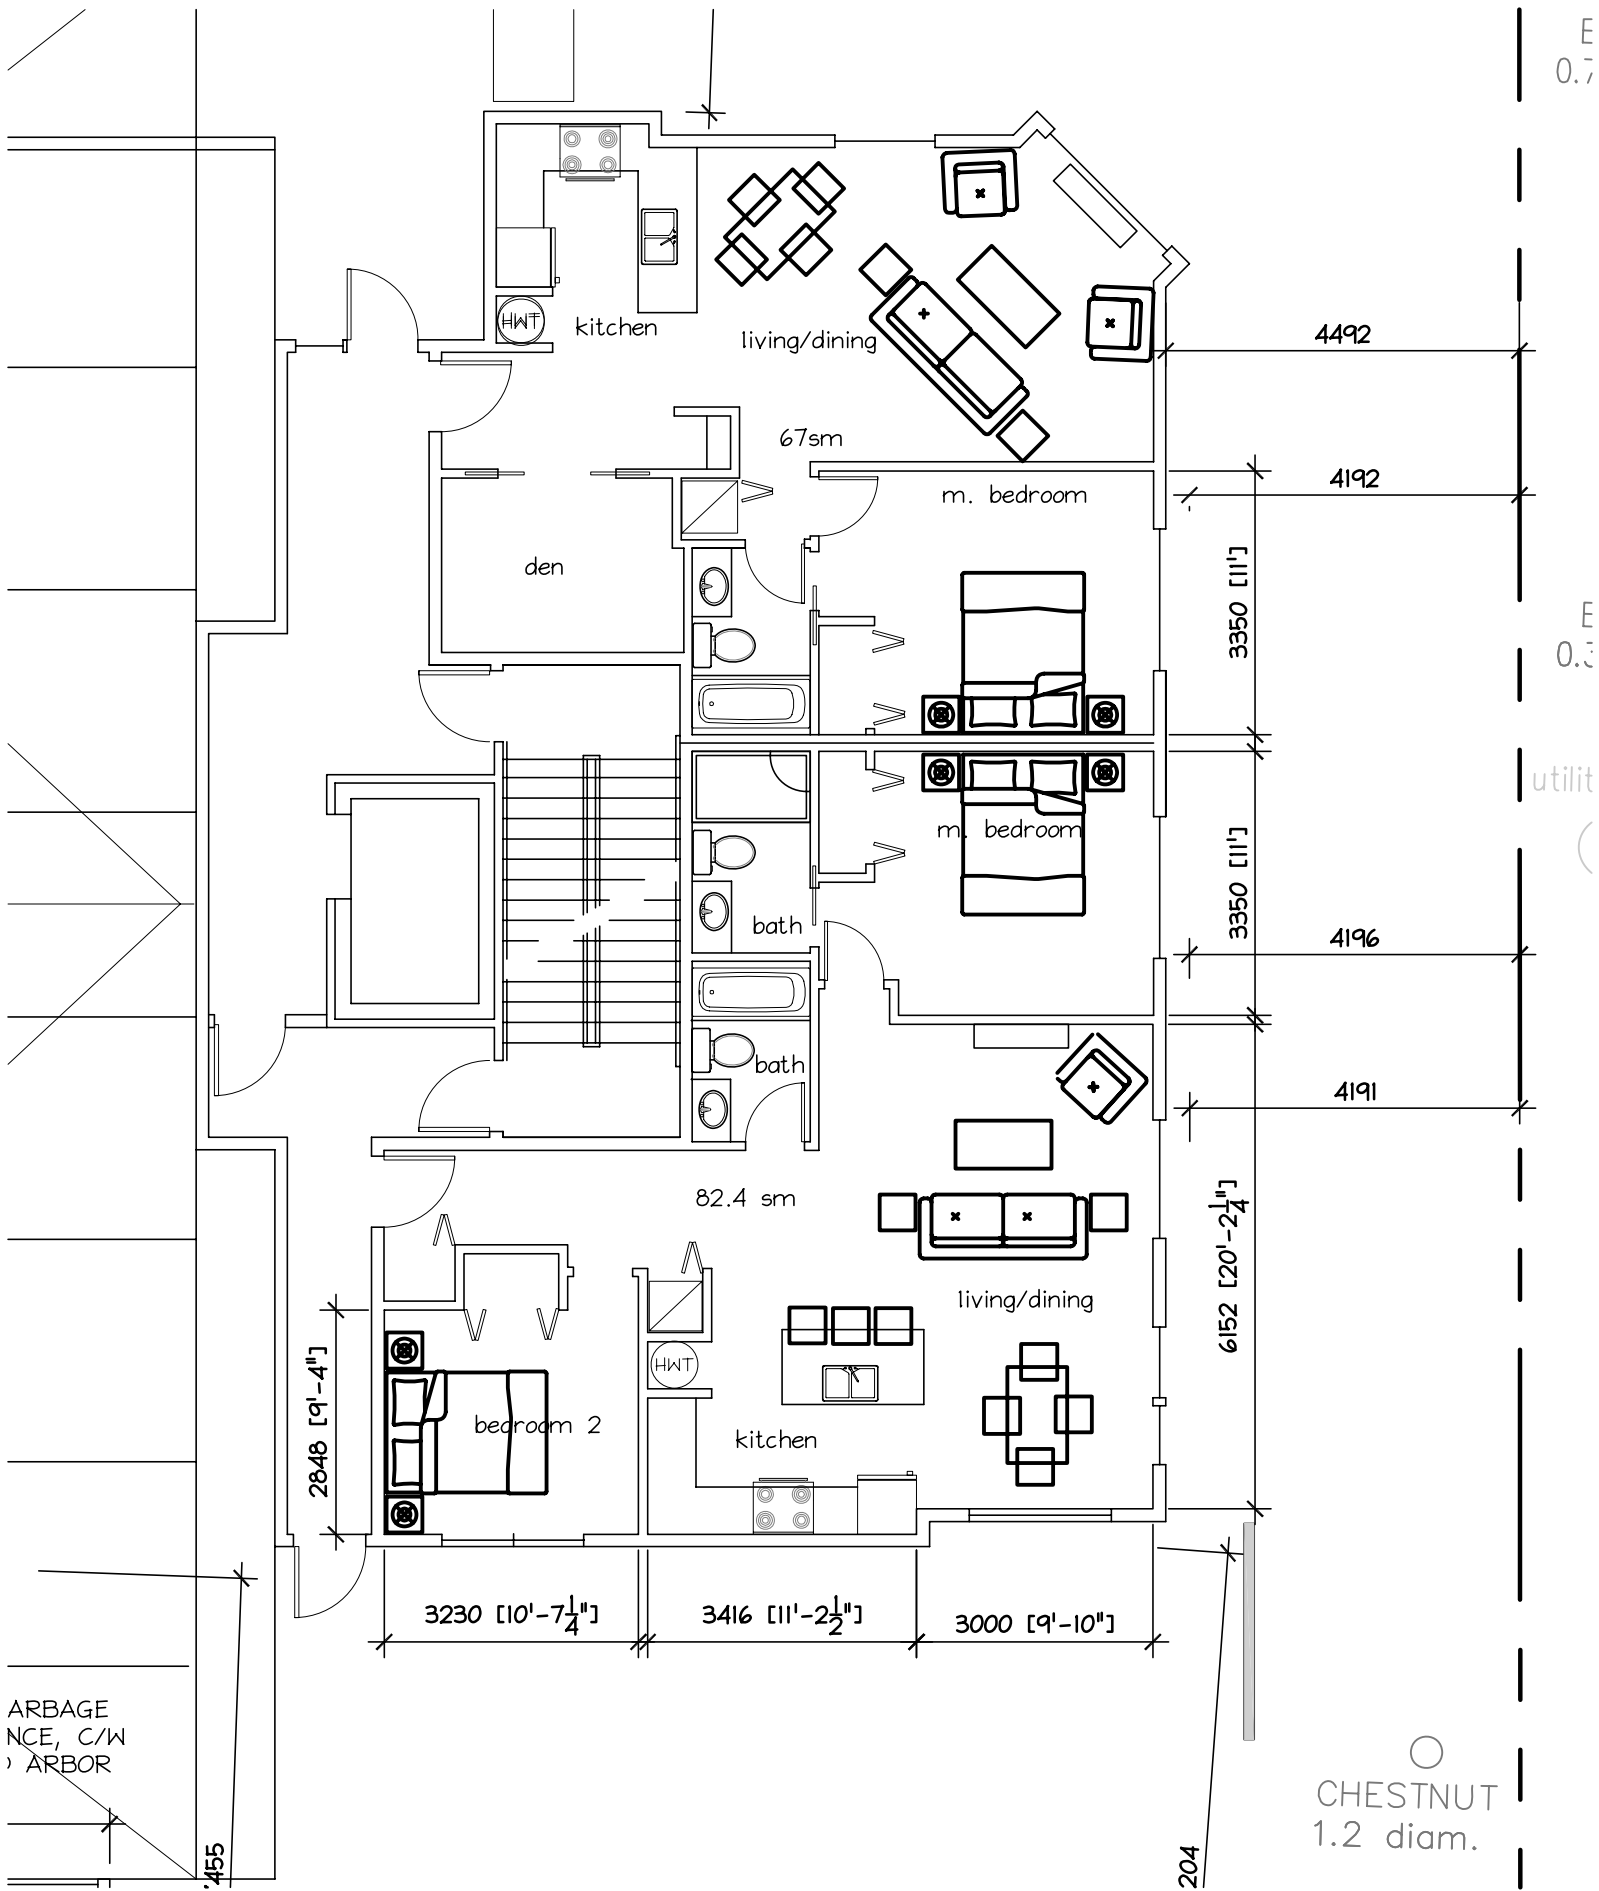

E
0.7

E
0.3

utilit
(

ARBAGE
NCE, C/W
) ARBOR

455

204

CHESTNUT
1.2 diam.

